


DWG17 : FRL -/90/60 Fire Rated Installation

Note: See DWG18 for fixing detail

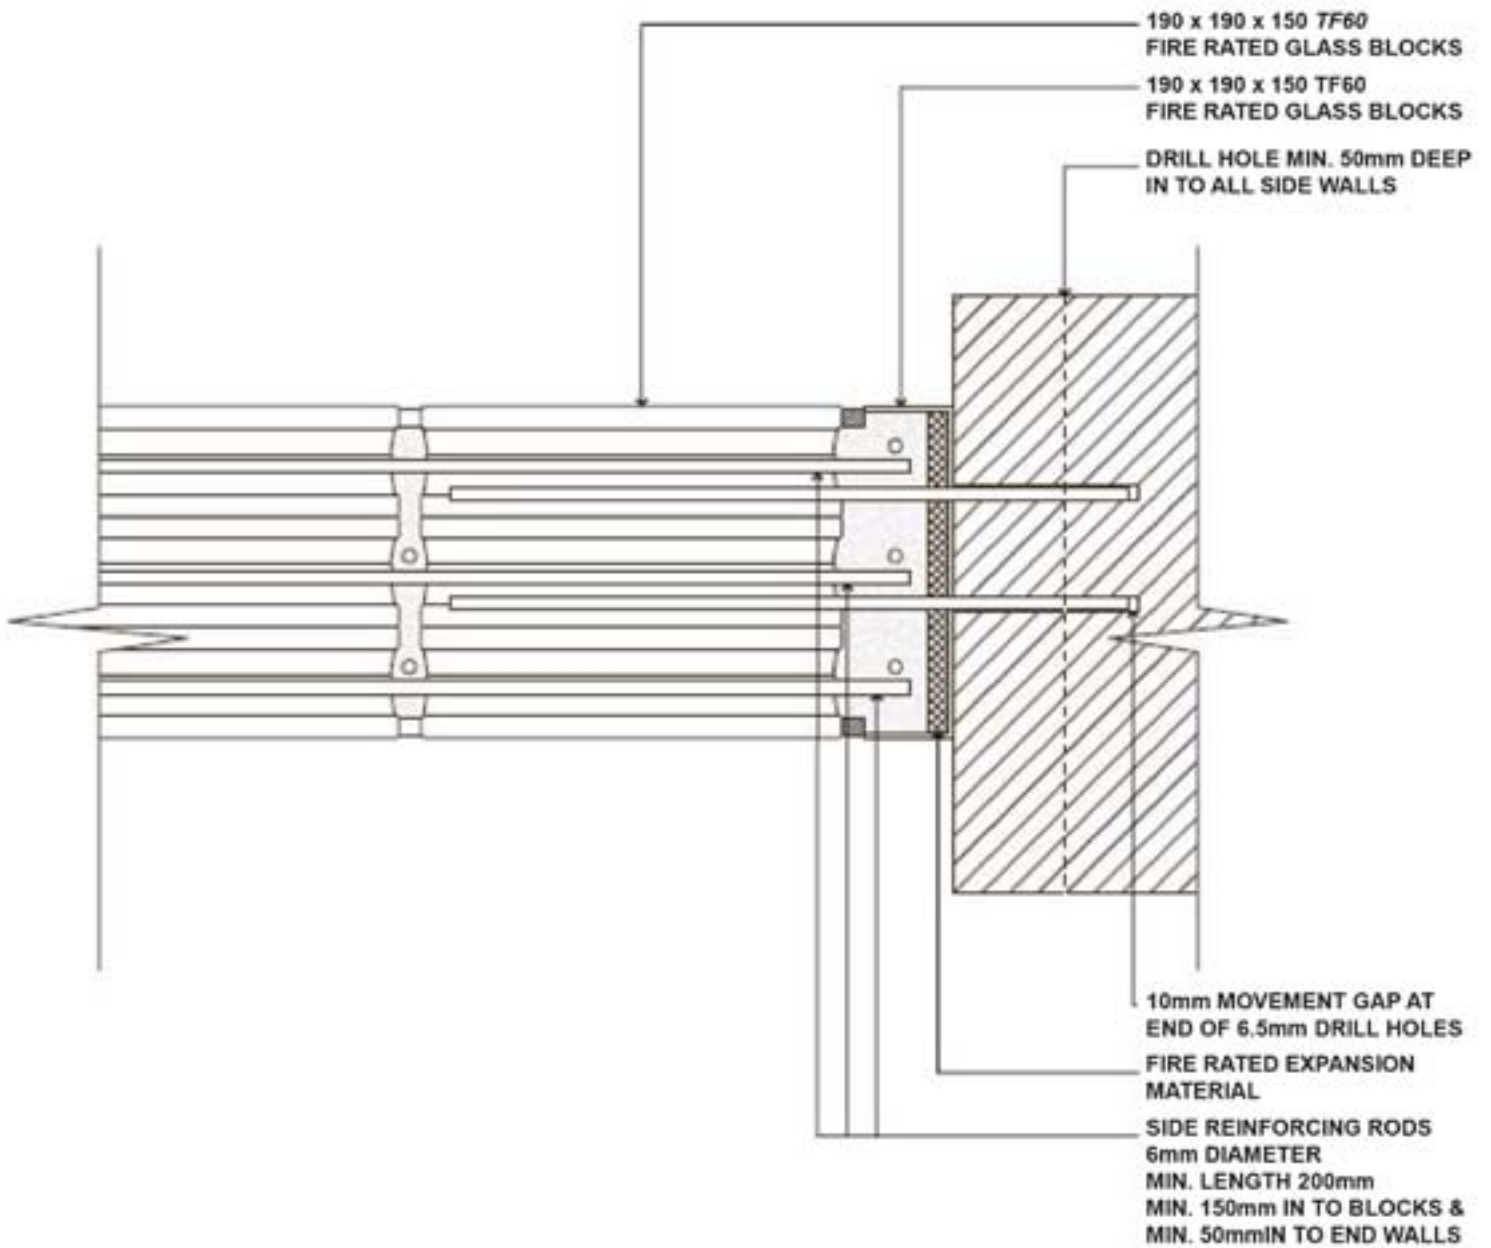

DWG18 : FRL -/90/60 Fire Rated Fixing Detail